



77 Queens Rd / Cnr of William Street
Five Dock NSW 2046
Phone: (02)-9745-1522
Fax: (02)-9744-1267

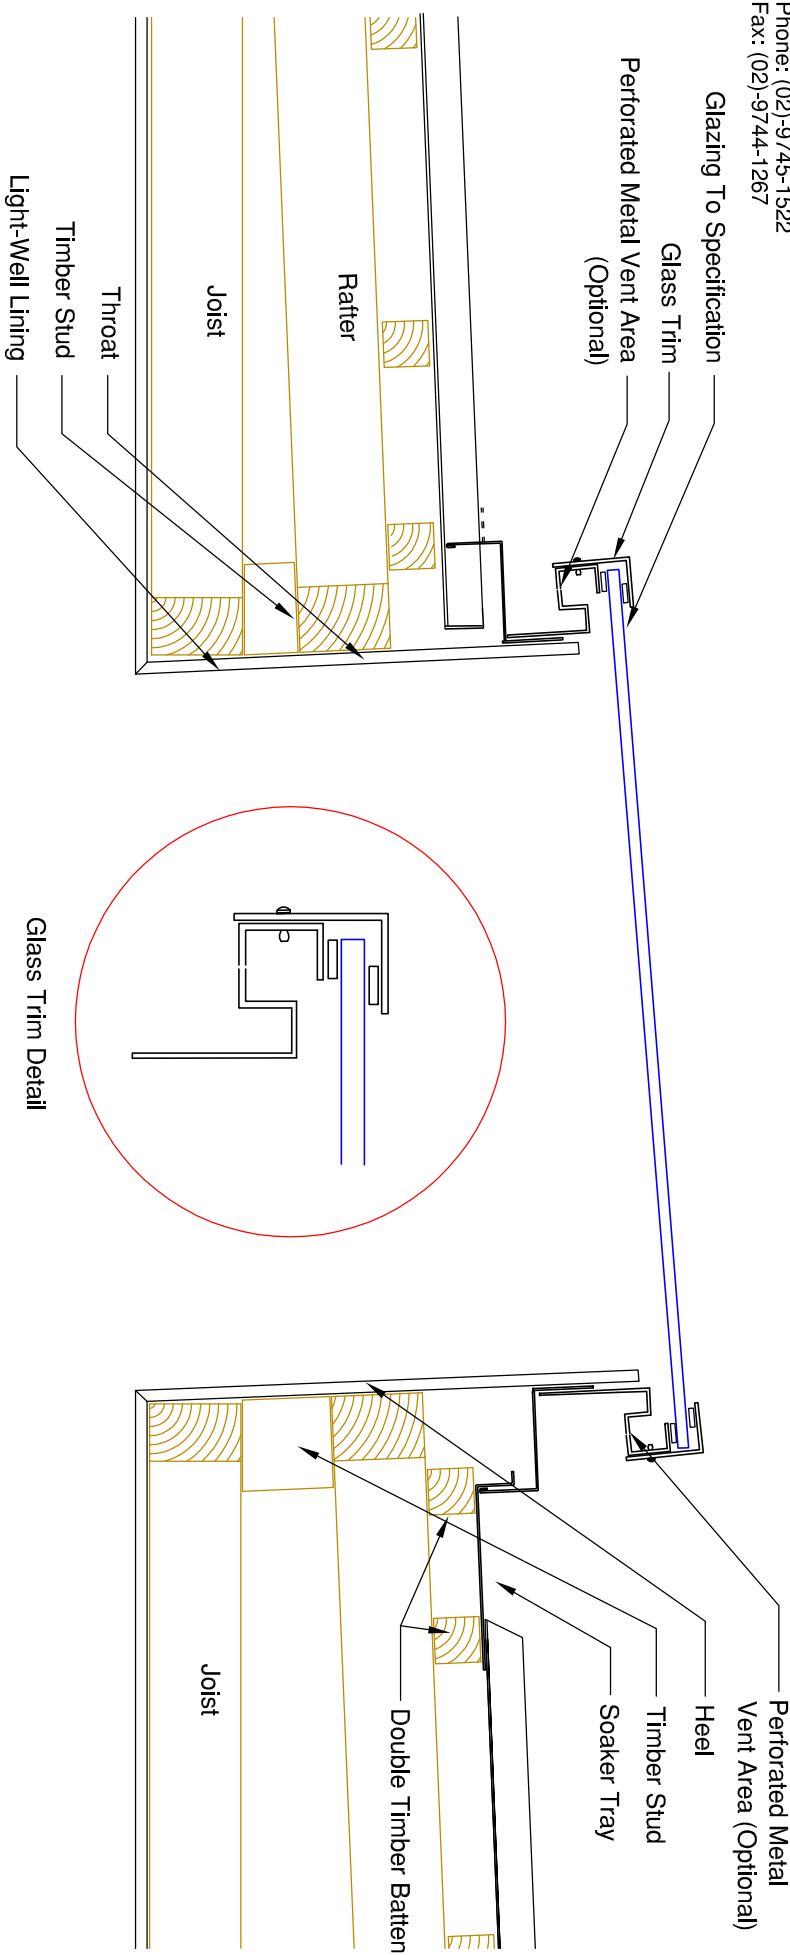

Section A-A

Elevation
Section A-A

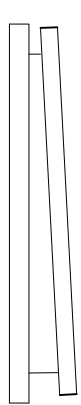


Plan

Overall External Dimension

A

Internal Dimension

A

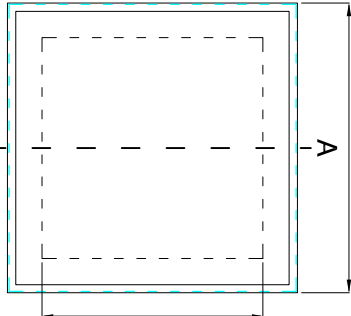

Please Note

A. Pitch To Fit A Skylight On A Metal Deck Roof = 2 Degrees Minimum.

B. The Glass Pitch = 5 Degress Minimum.

Title:	Glass Skylight On A Metal Deck Roof Section		
Scale:	N.T.S	Detail No.	SS-GU-MD-01
Client:			
Project:			
Date:	12.05.07	Job Number.	