



Important Notes

- 1) Is there a damp proof membrane being fitted and if so add the membrane thickness (X2) to the external width of the hob.

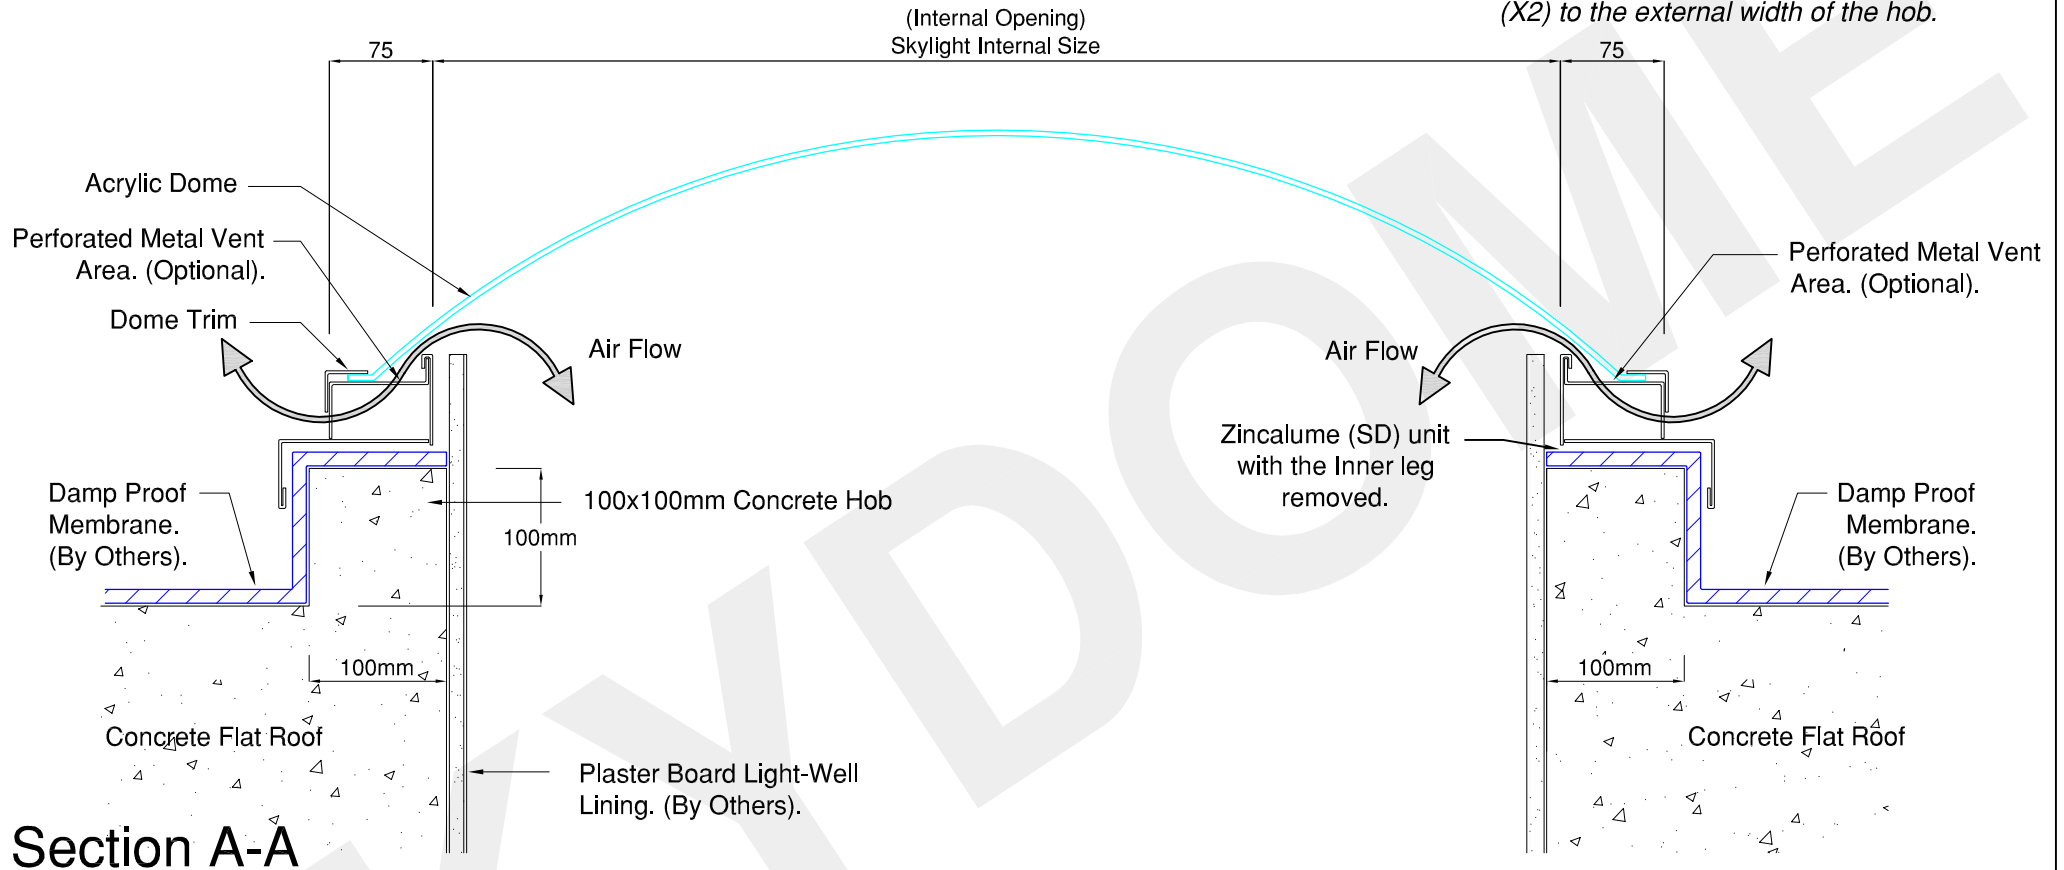


Section A-A

Elevation

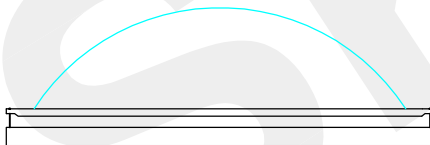

Plan

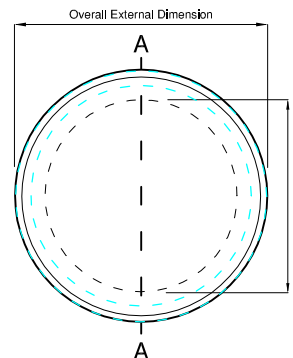

Title:	Circular Skylight On A Circular Base - Concrete Hob				
Scale:	N.T.S	Detail No.	SS-CS-CH-02	Rev.	
Client:					
Project:					
Date:	06.02.06	Job Number.			