



Important Notes


- 1) *Is there a damp proof membrane being fitted and if so add the membrane thickness (X2) to the external width of the hob.*

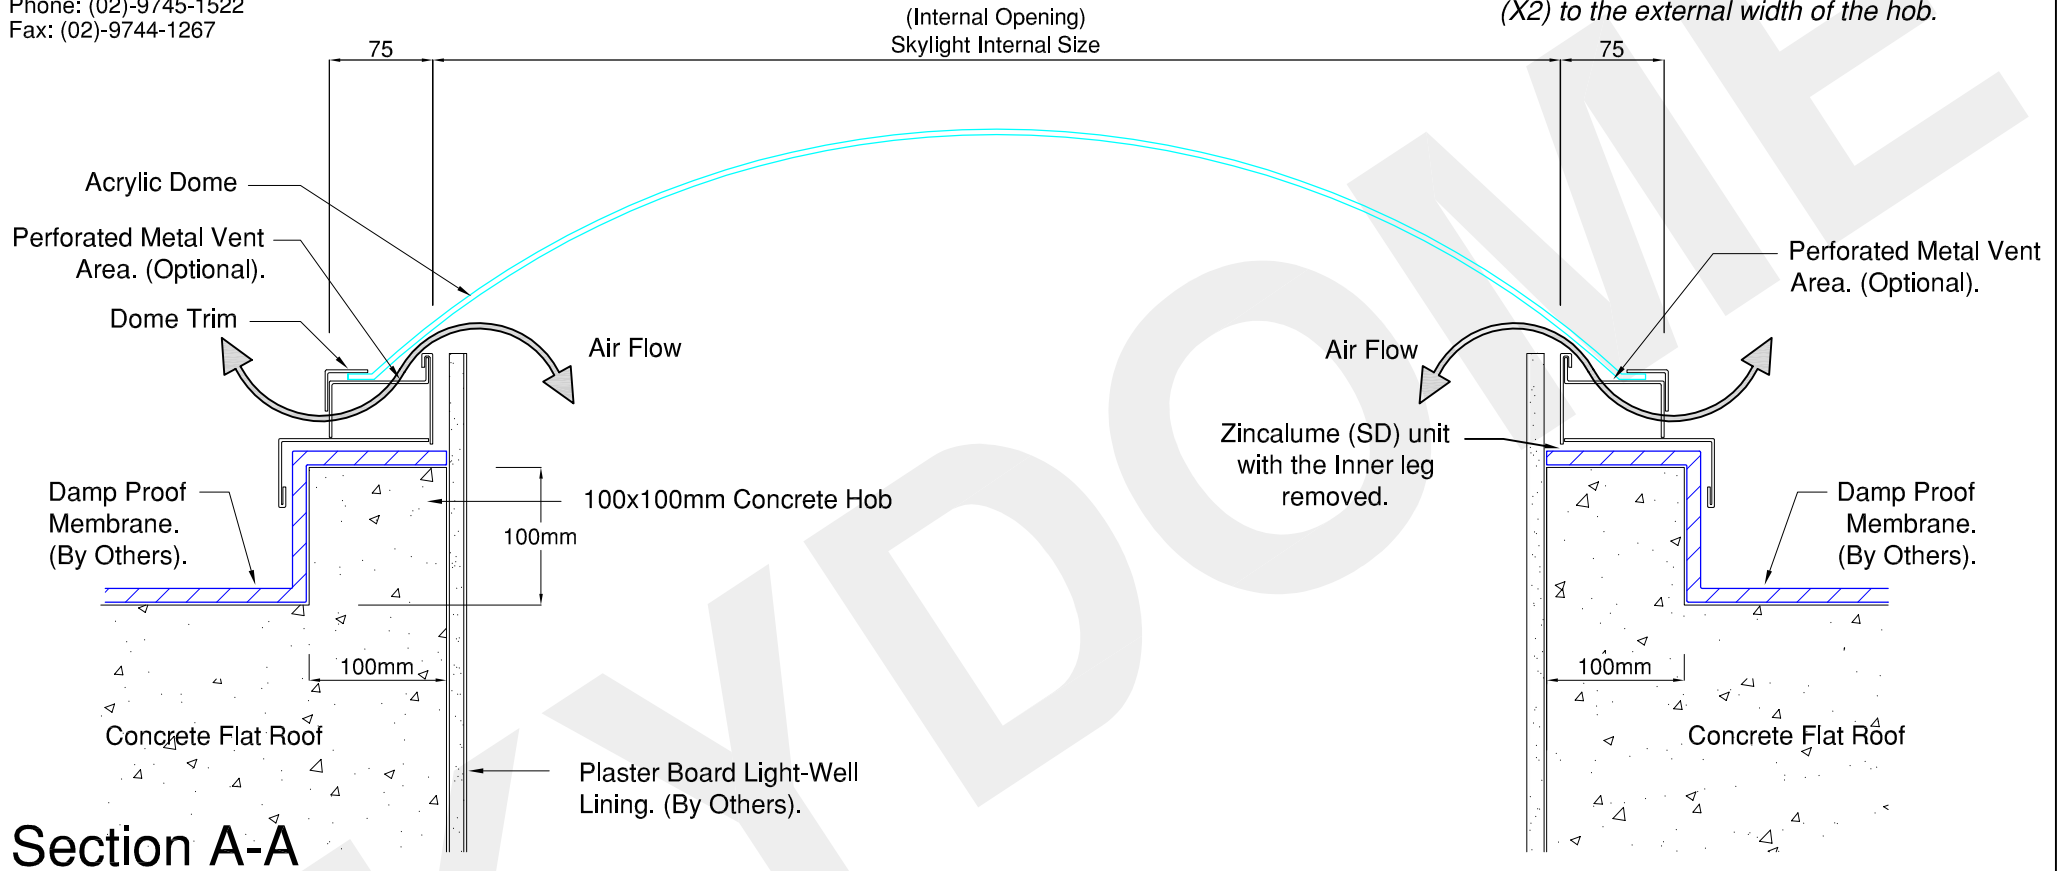

Elevation

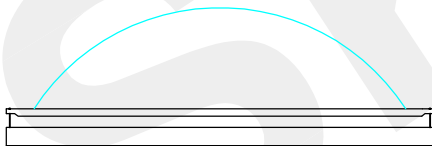

Plan

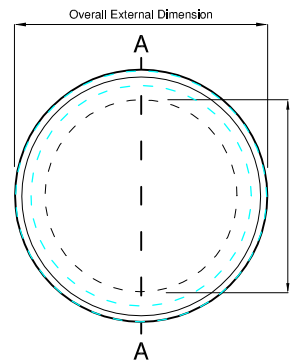

Title:	Circular Skylight On A Circular Base - Concrete Hob			
Scale:	N.T.S	Detail No.	SS-CS-CH-02	Rev.
Client:				
Project:				
Date:	06.02.06	Job Number.		